

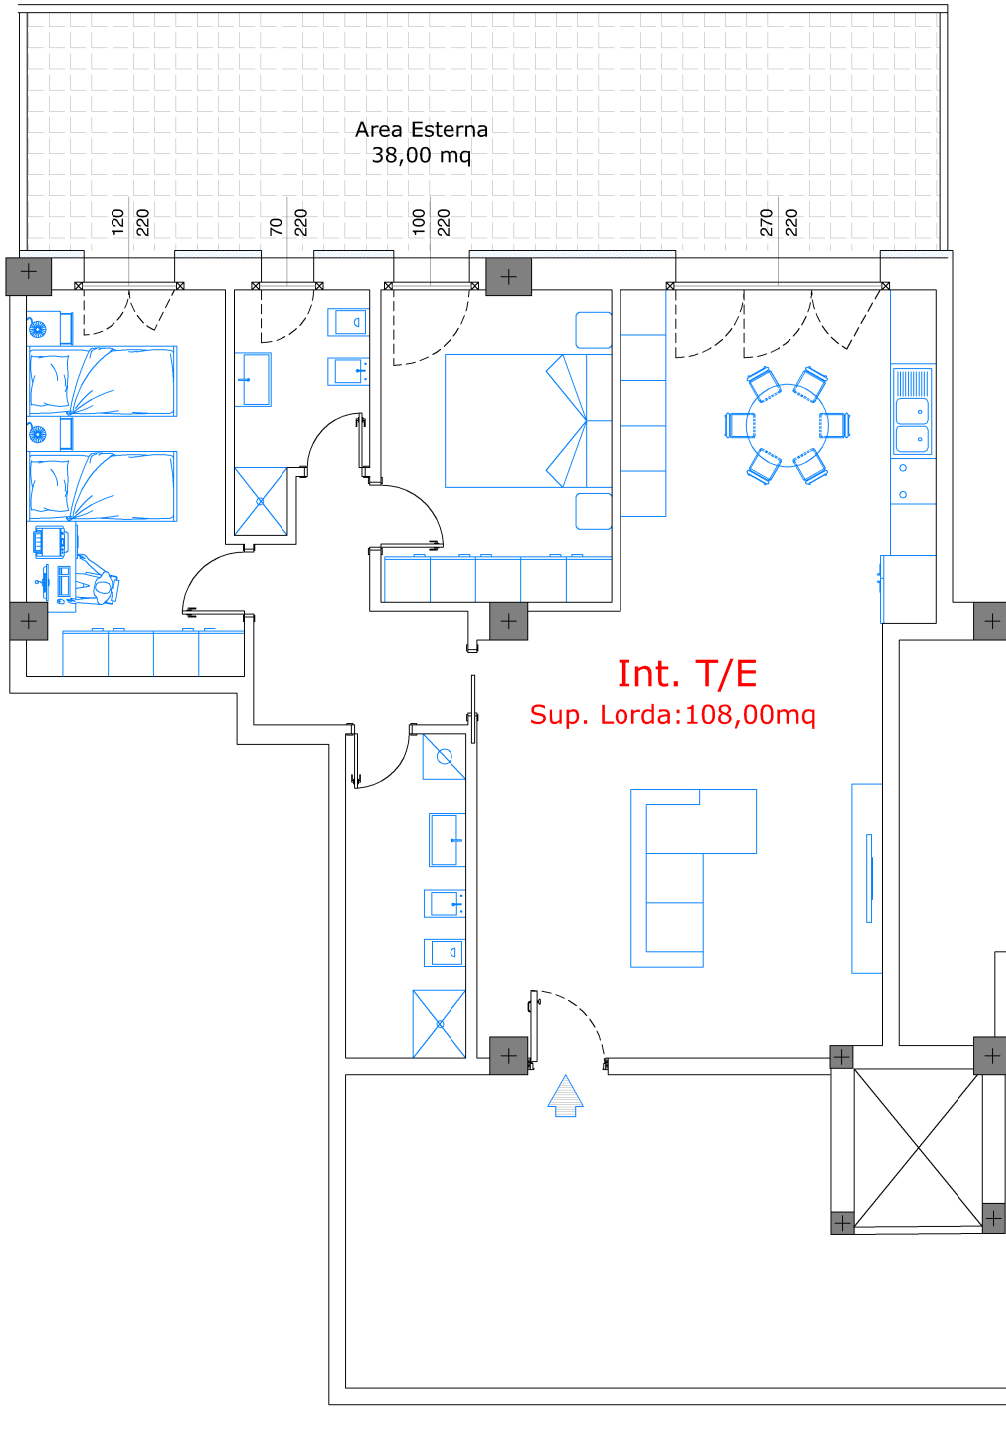
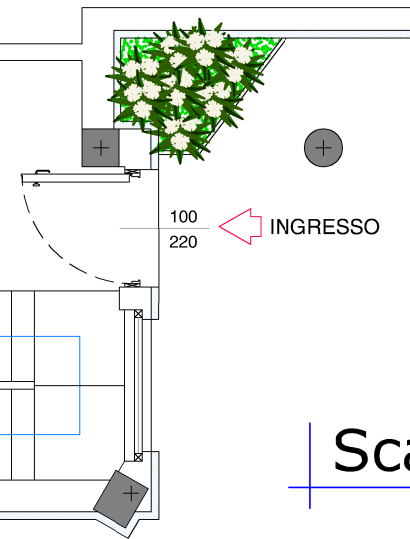


Pianta Piano Terra - Interno T/E

- Int T/E - 108,00 mq ca. Sup. Lorda
Area esterna 38,00 mq circa

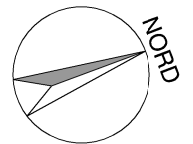

Int. T/E
Sup. Lorda: 108,00mq

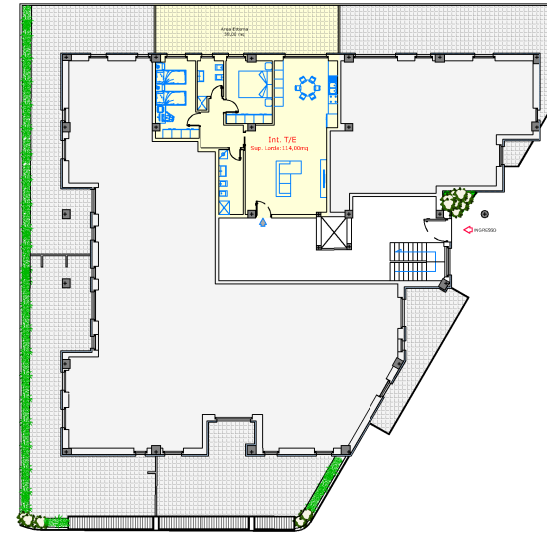

Scala 1:100