
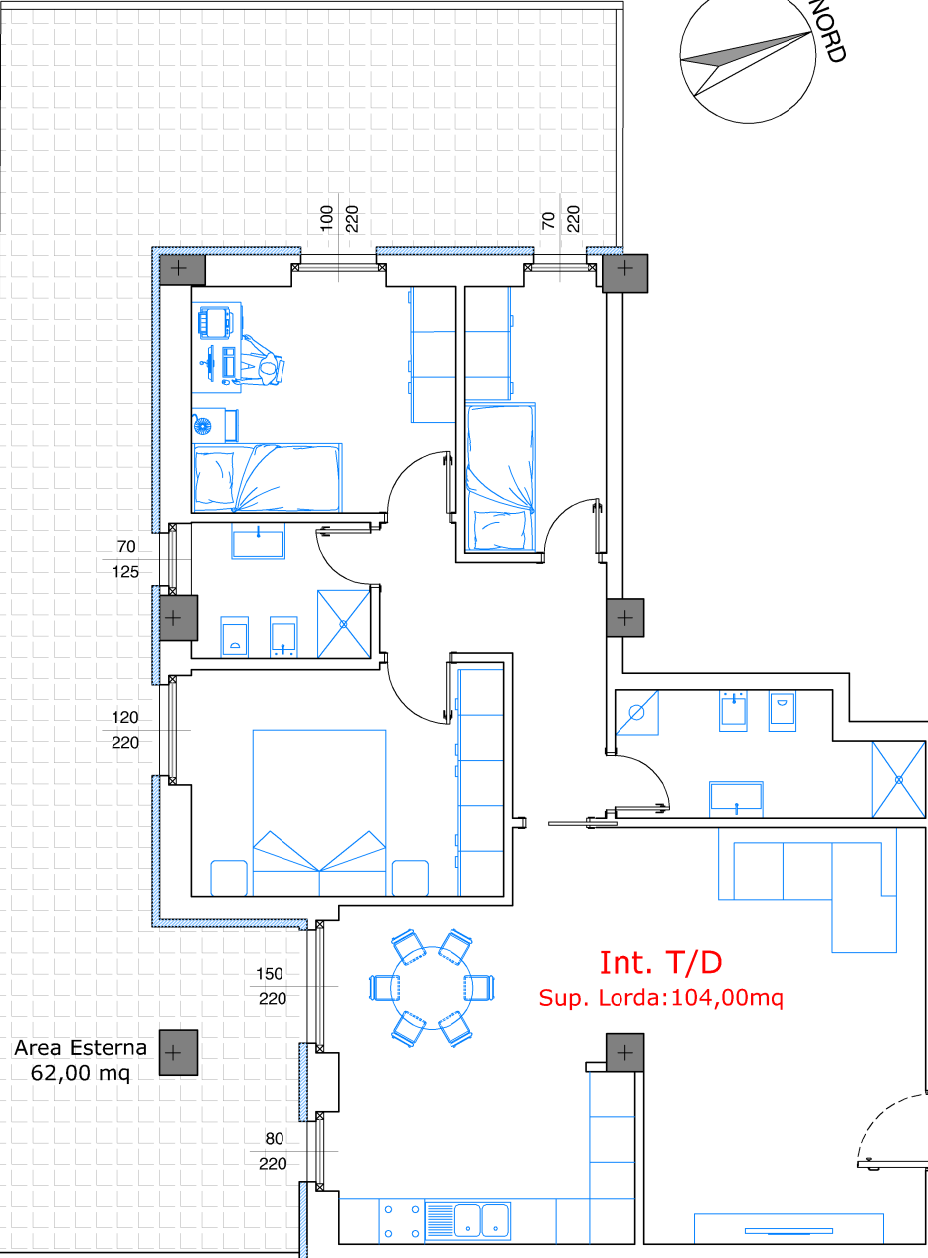


Pianta Piano Terra - Interno T/D



- Int T/D - 104,00 mq circa Sup. Commerciale
Area esterna 62,00 mq circa

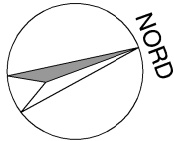

Int. T/D
Sup. Lorda: 104,00mq

Area Esterna
62,00 mq

Scala 1:100

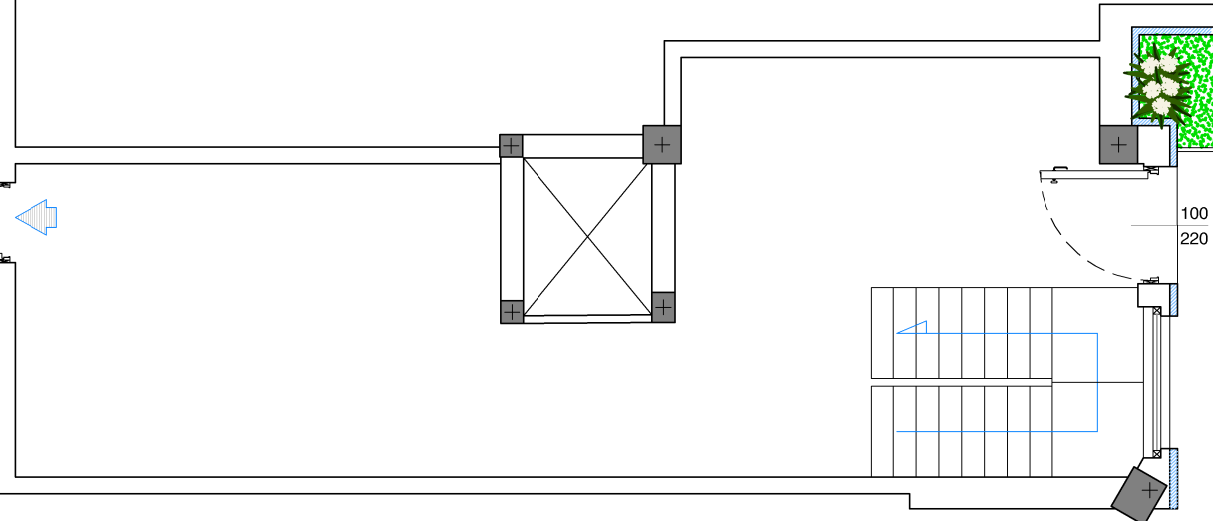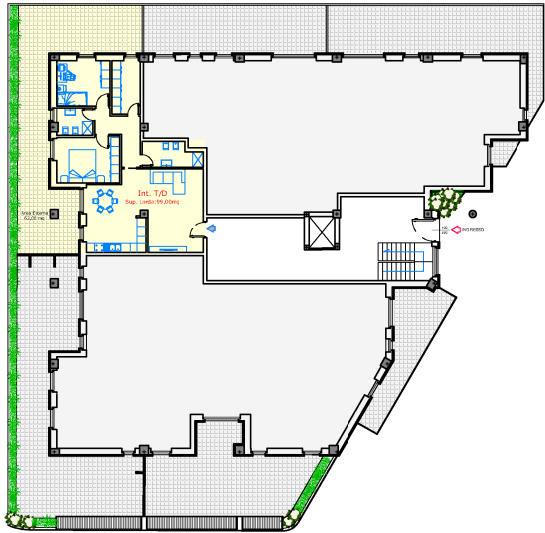

100
220

Pianta Piano Terra - Interno T/D

- Int T/D - 104,00 mq circa Sup. Commerciale
Area esterna 62,00 mq circa

