
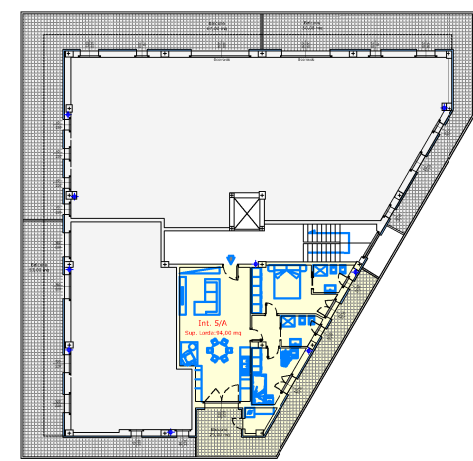


Pianta Piano Quinto - Interno 5/A

Int 5/A - 91,00 mq ca. Sup. Lorda
Area esterna 30,00 mq circa

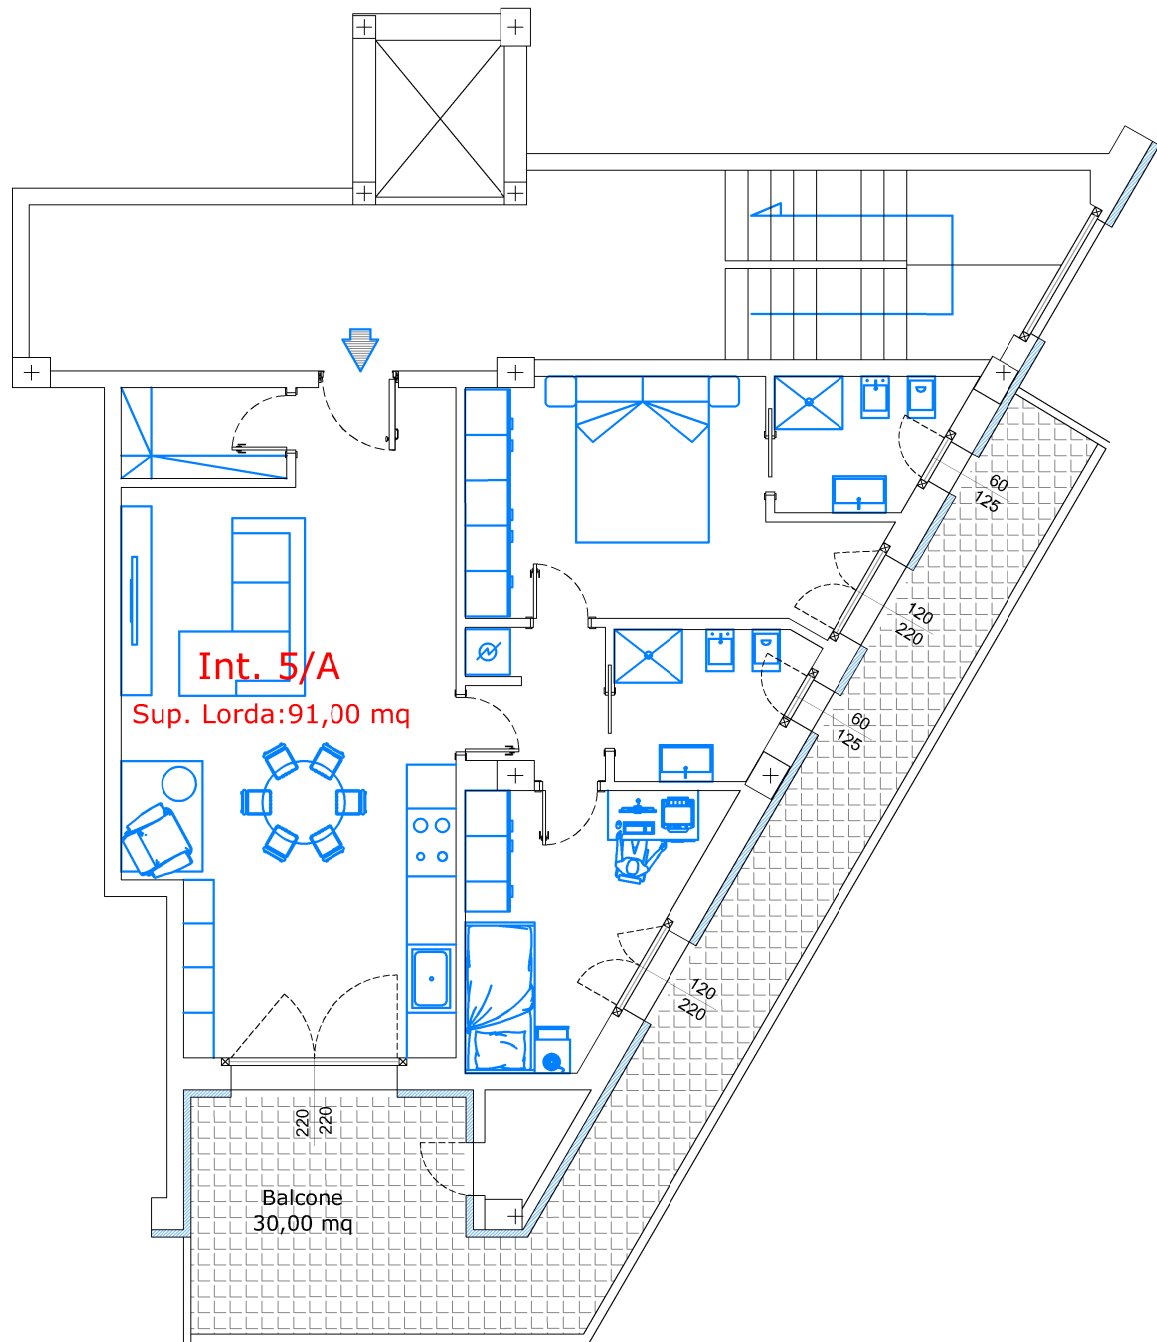

Scala 1:100